


SIBLEY ROAD

(PUBLIC - VARIABLE WIDTH)

36
30
11

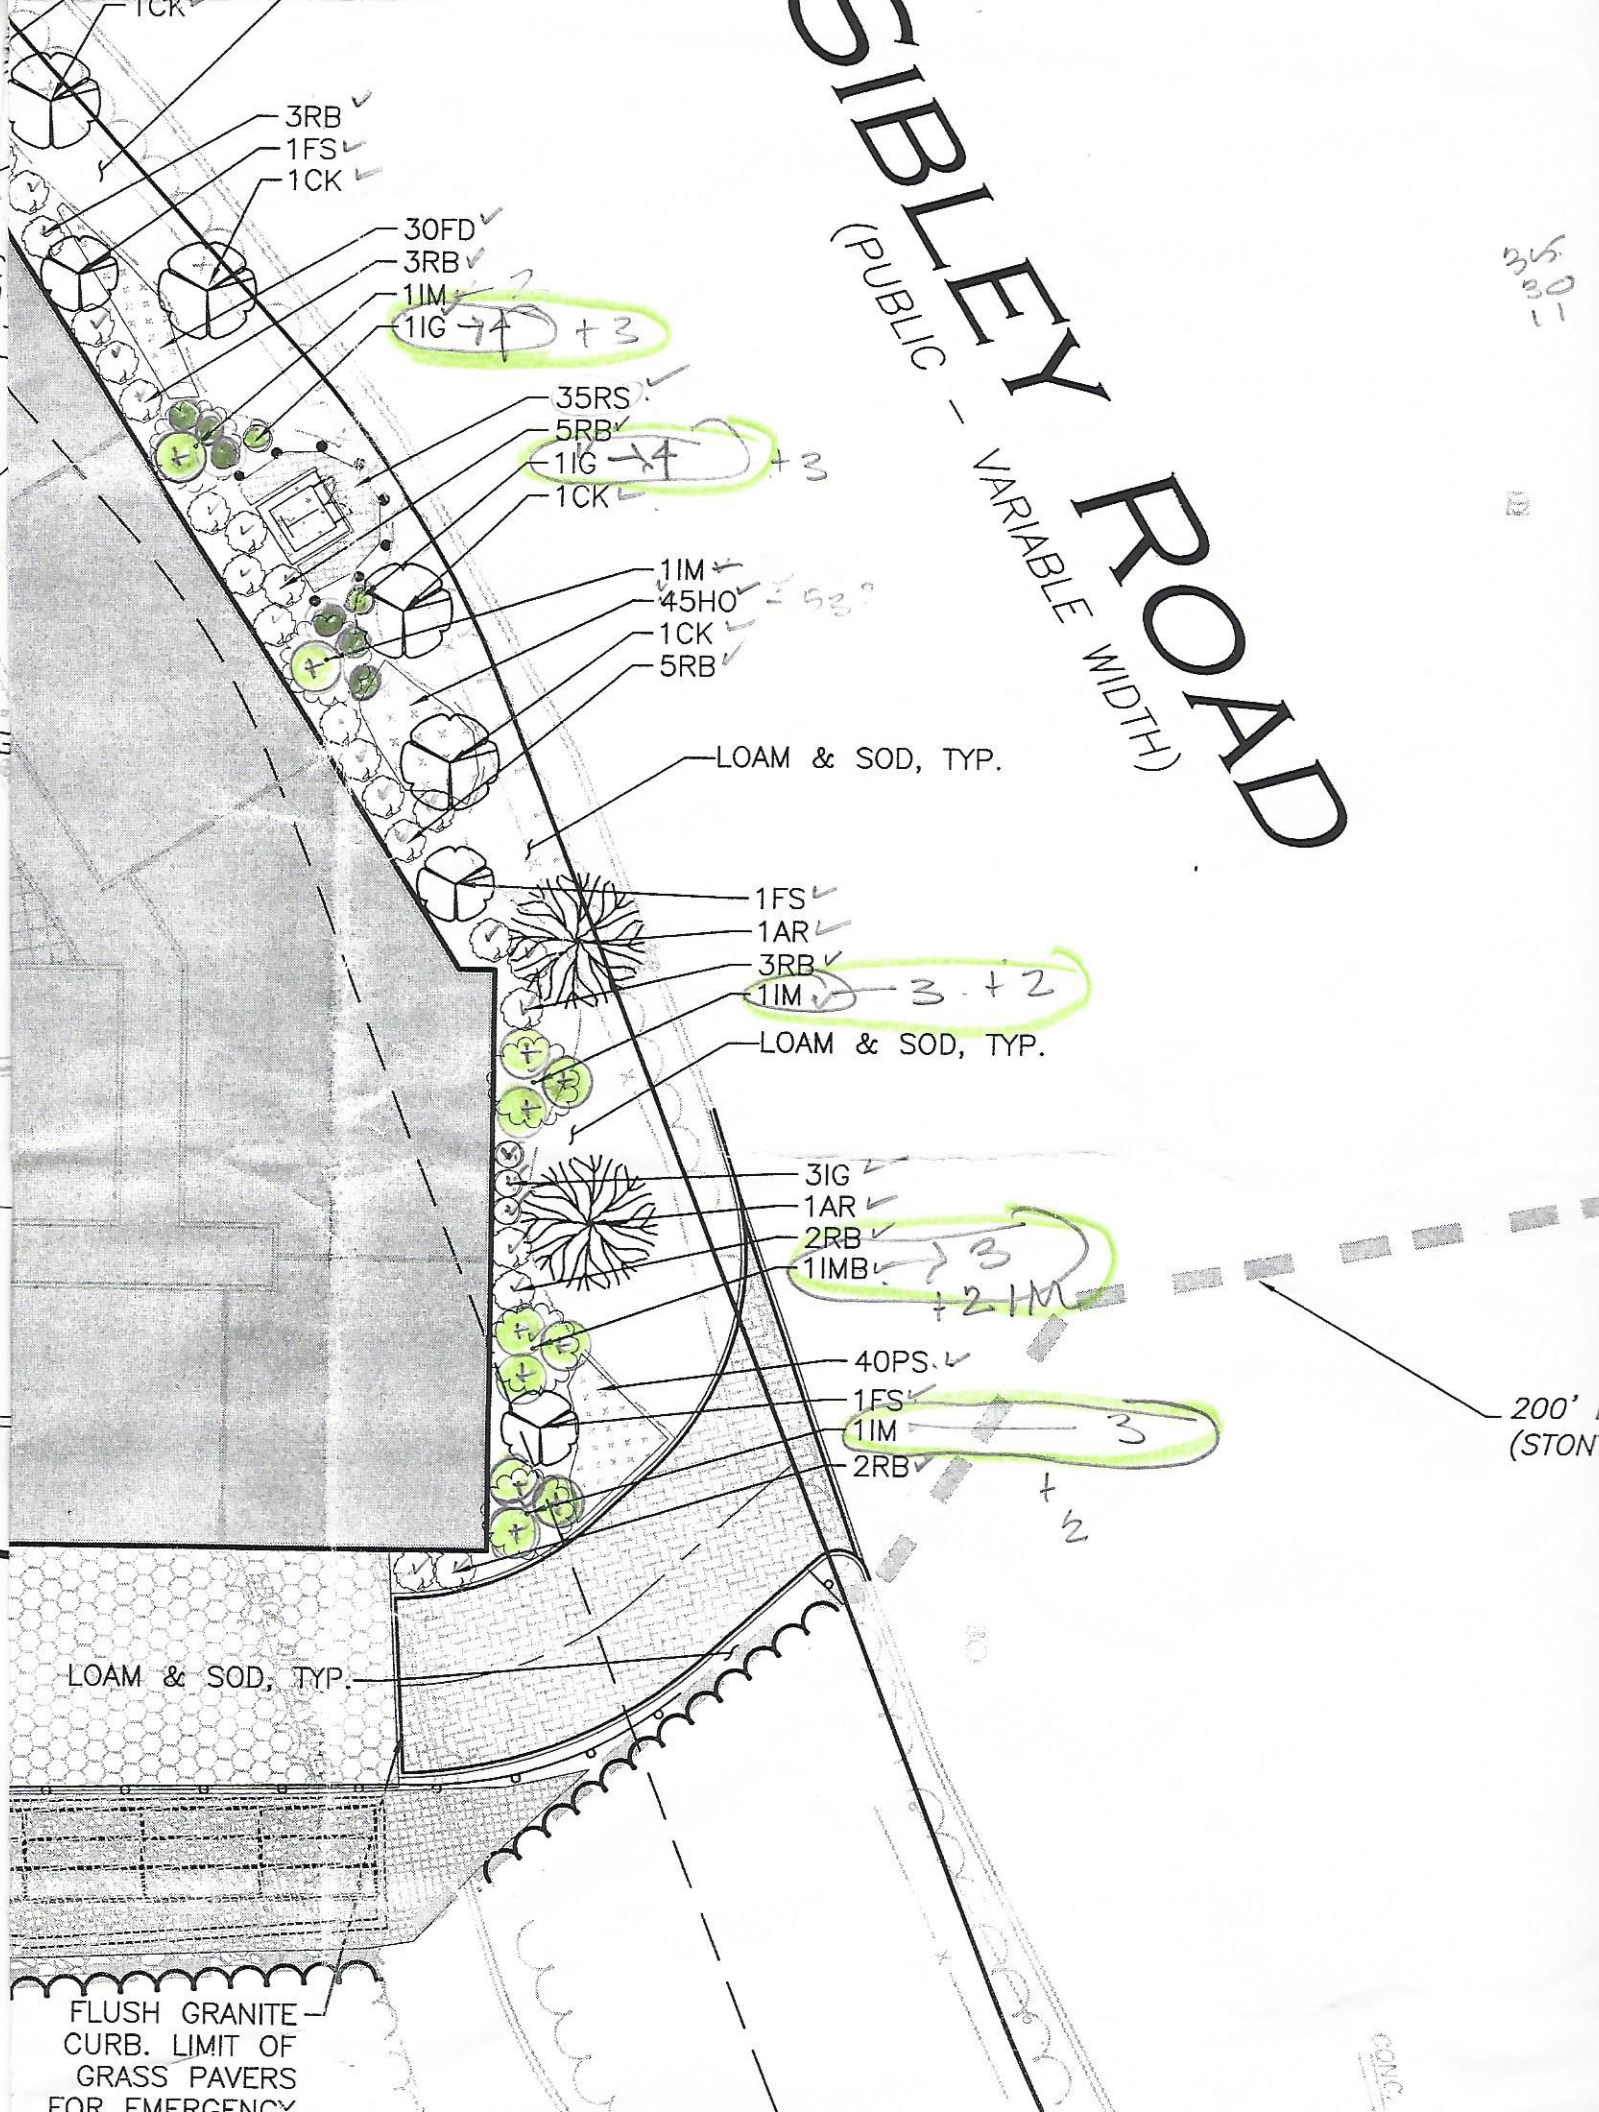

3RB
1FS
1CK

30FD
3RB
1IM
1IG → 4 + 3

35RS
5RB
1IG → 4 + 3
1CK

1IM
45HO - 53?
1CK
5RB

LOAM & SOD, TYP.

1FS
1AR
3RB
1IM → 3 + 2
LOAM & SOD, TYP.

3IG
1AR
2RB
1IMB → 3 + 2 IM

40PS
1FS
1IM → 3
2RB
+ 2

200' R (STONY)

LOAM & SOD, TYP.

FLUSH GRANITE CURB. LIMIT OF GRASS PAVERS FOR EMERGENCY

CONC.