

PROPOSED DRAINAGE PLAN
 #25 DOUBLET HILL ROAD
 IN
 WESTON, MASS

PREPARED FOR:
 JON BLOCK
 25 DOUBLET HILL ROAD
 WESTON, MA 02493

PROPERTY OF:
 JON BLOCK
 25 DOUBLET HILL ROAD
 WESTON, MA 02493

ENGINEERS & SURVEYORS
MWE METROWEST ENGINEERING, INC.
 75 FRANKLIN STREET
 FRANKLIN, MA 01702
 TEL: (508) 826-0063
 FAX: (508) 875-6440



SHEET 7 OF 10
 DATE: DECEMBER 22, 2015
 CALC'D BY: RAG/JCP FIELD BK: 627 CAD FILE: BLOCK_RPTA_2015_R4.dwg
 DRAFTER: PROJECT: WST-DBL DWG FILE:

CONTRACTOR TO VERIFY ACTUAL LOCATION OF EXISTING UTILITY SERVICES IN THE FIELD BEFORE CONSTRUCTION (WATER, ELECTRIC, GAS, CABLE, ETC.). CALL DIG-SAFE BEFORE YOU DIG 811.

- LEGEND**
- 1-9800 WATER SHUTOFF
 - 1-9802 WATER GATE
 - 1-9803 GAS GATE
 - 1-9804 HYDRANT
 - UP UTILITY POLE
 - DRILL HOLE
 - SB STONE BOUND
 - PH FOUND
 - PH POOL HEATER
 - N/F NOW OR FORMERLY
 - +200.0 EXISTING SPOT GRADE
 - EXISTING GRADING
 - EXISTING OVERHANG WIRE
 - EXISTING UNDERGROUND WIRE
 - RD ROOF DRAIN
 - FD FOUNDATION DRAIN

No.	DATE	REVISION

FOR METROWEST ENGINEERING, INC. DATE
 ROBERT A. GENNA, P.E. # 31967 (CIVIL)
 P.L.S. # 37046

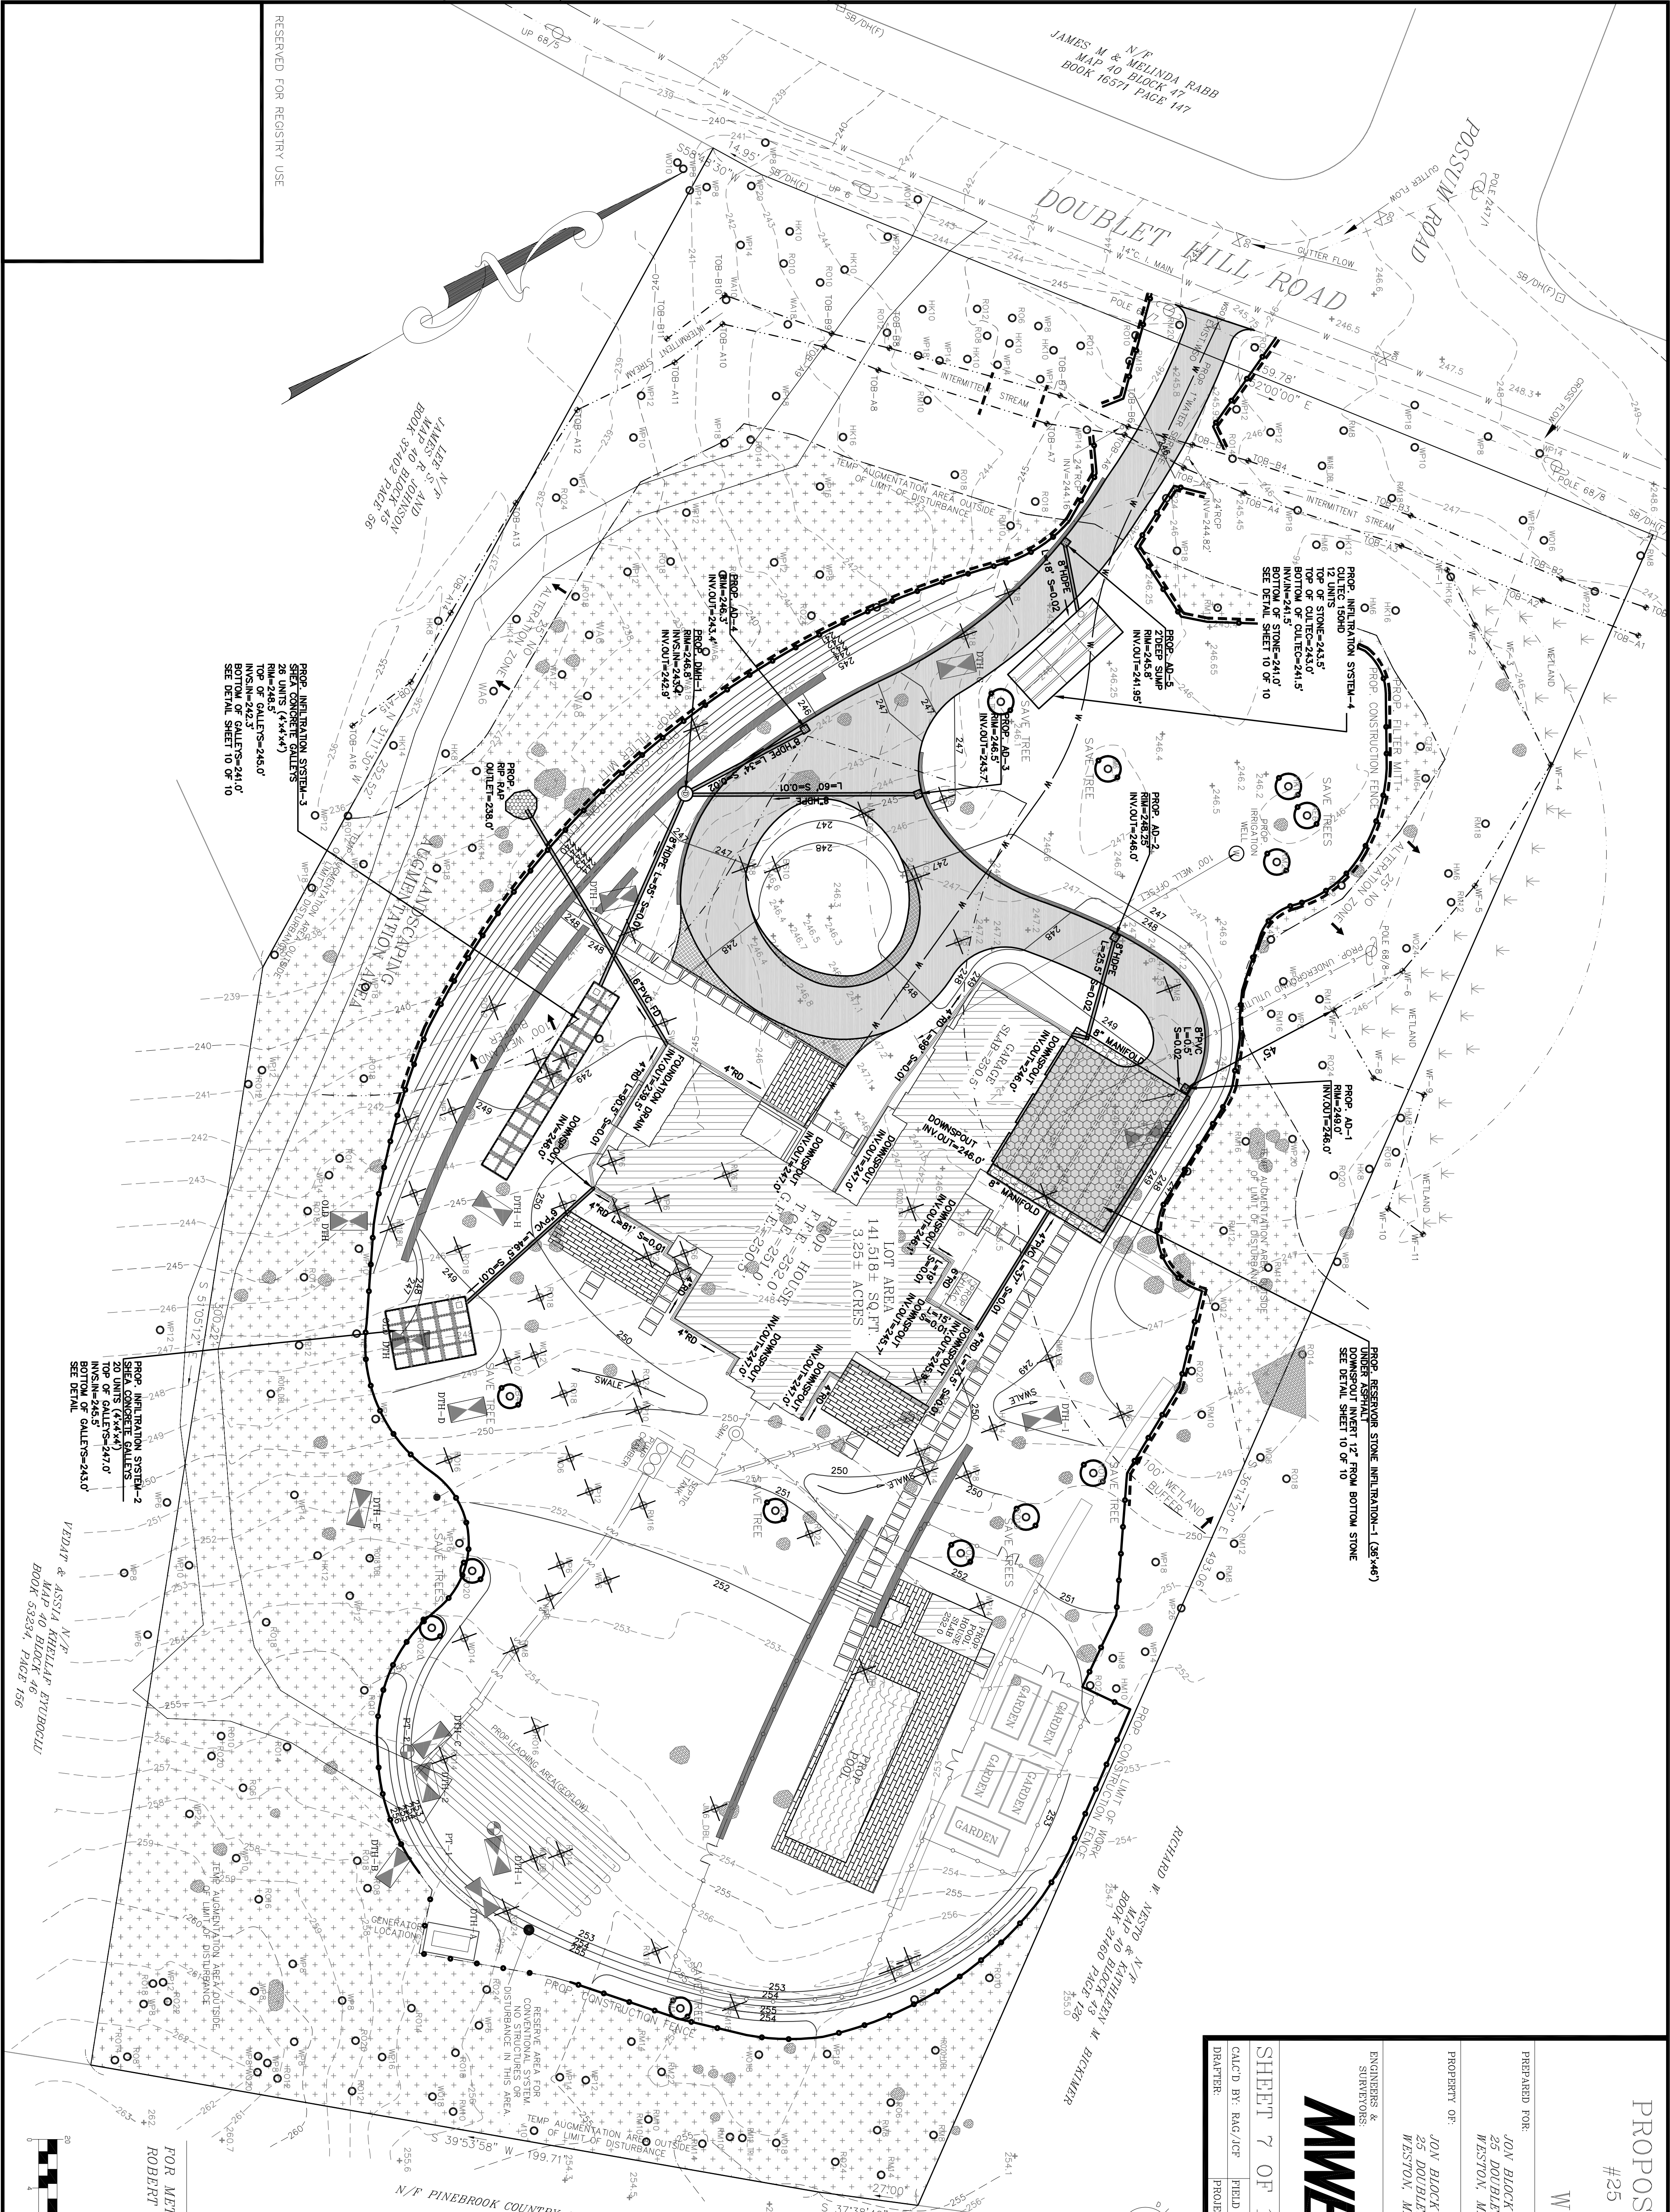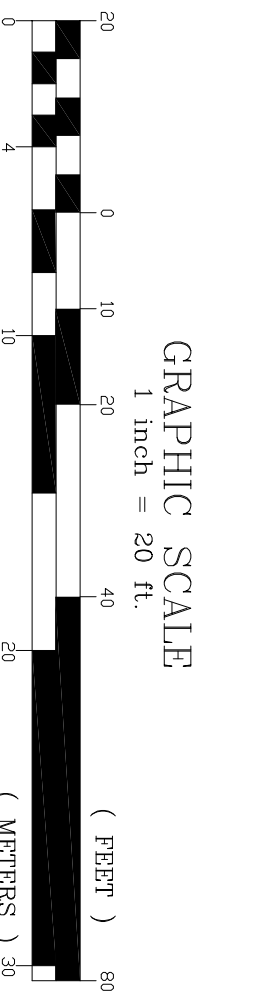

RESERVED FOR REGISTRY USE